



Ownership of Instruments of Service

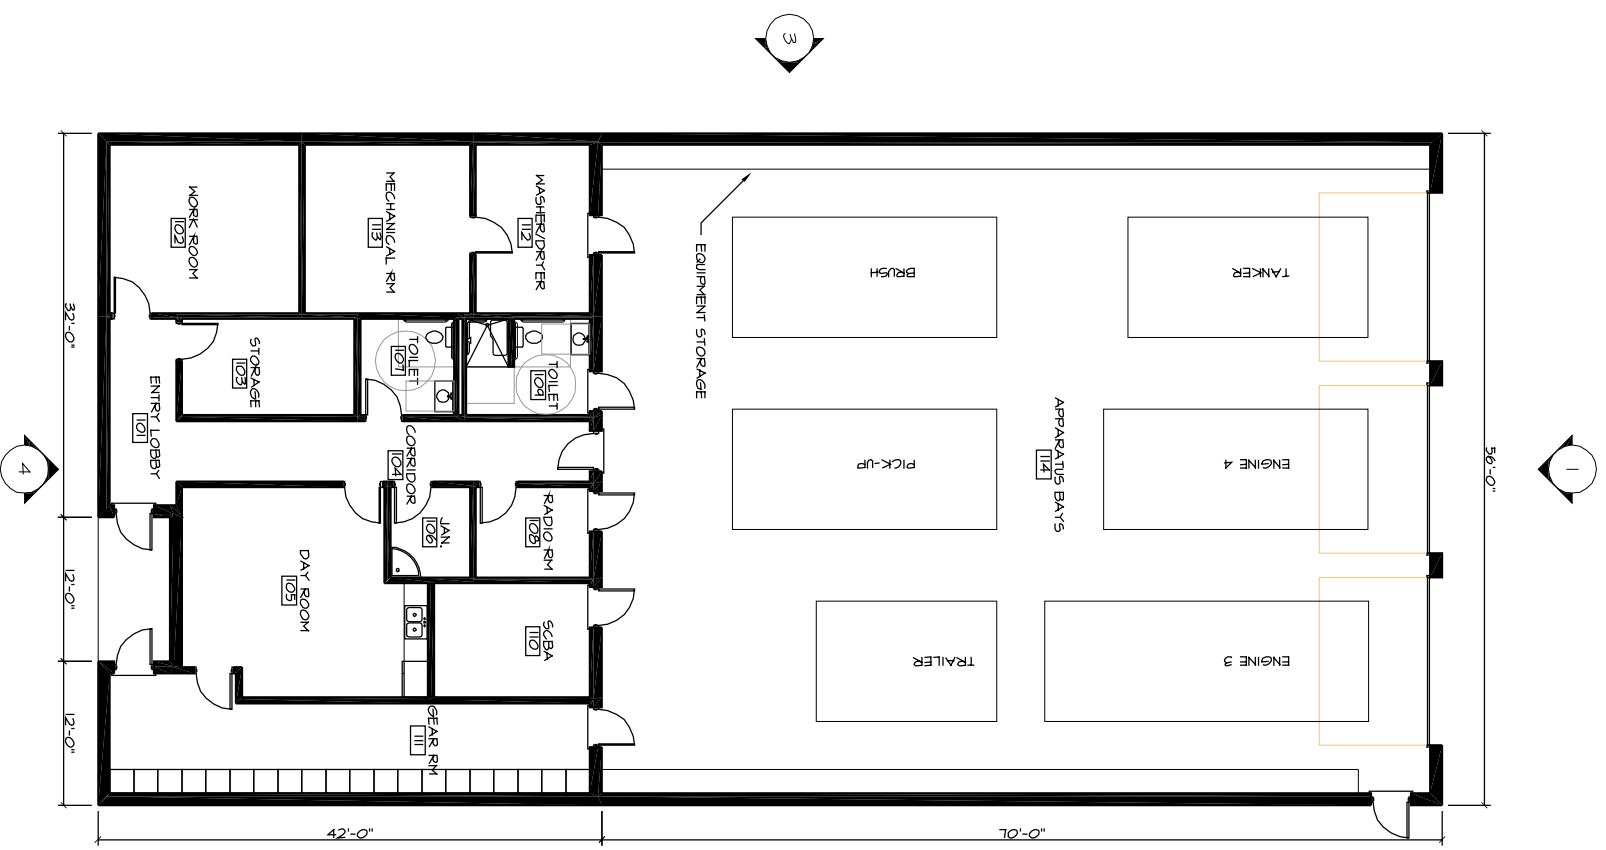


PROPOSED FLOOR PLAN


1/16" = 1'-0"
6,272 SF

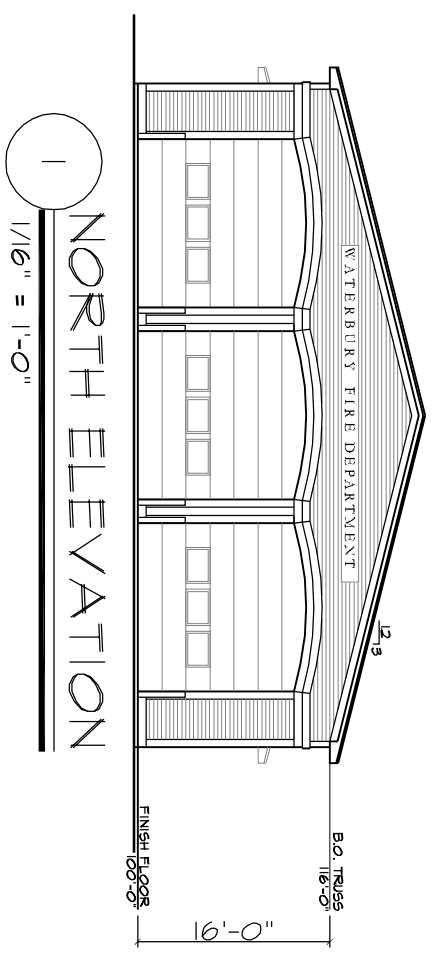


1
1/16" = 1'-0"
NORTH ELEVATION

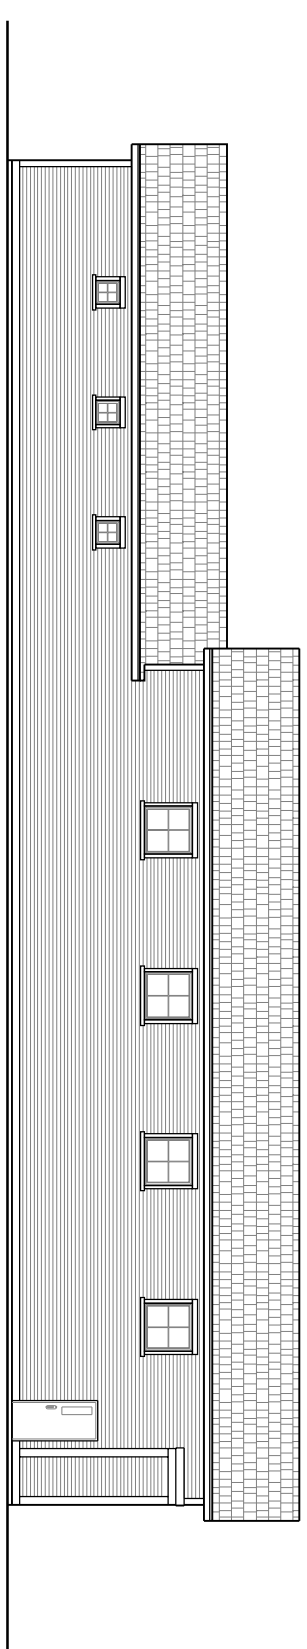

2
1/16" = 1'-0"
WEST ELEVATION

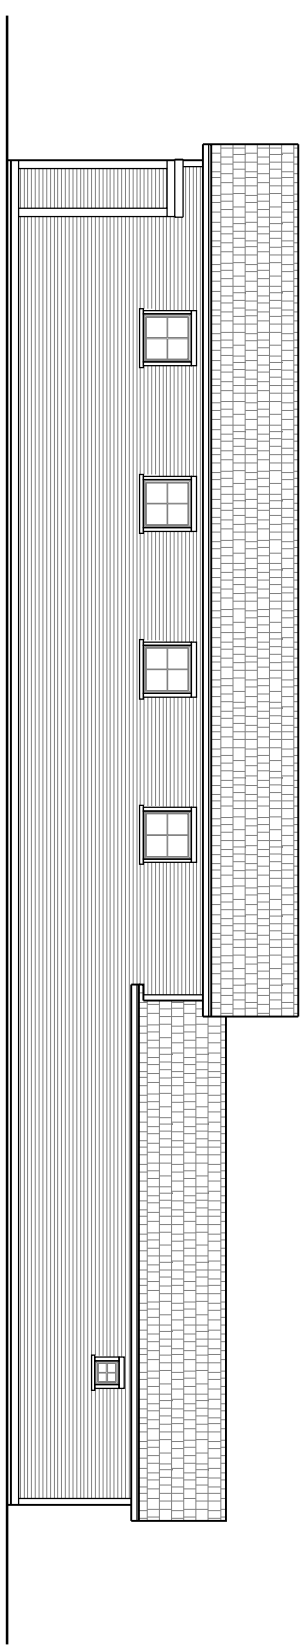

3
1/16" = 1'-0"
EAST ELEVATION

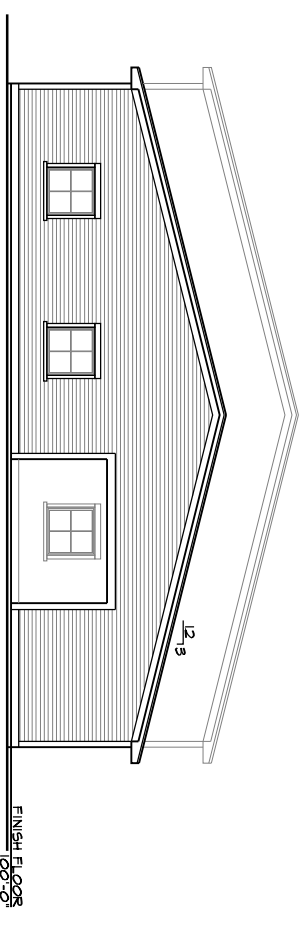

4
1/16" = 1'-0"
SOUTH ELEVATION

