


Ownership of Instruments of Service

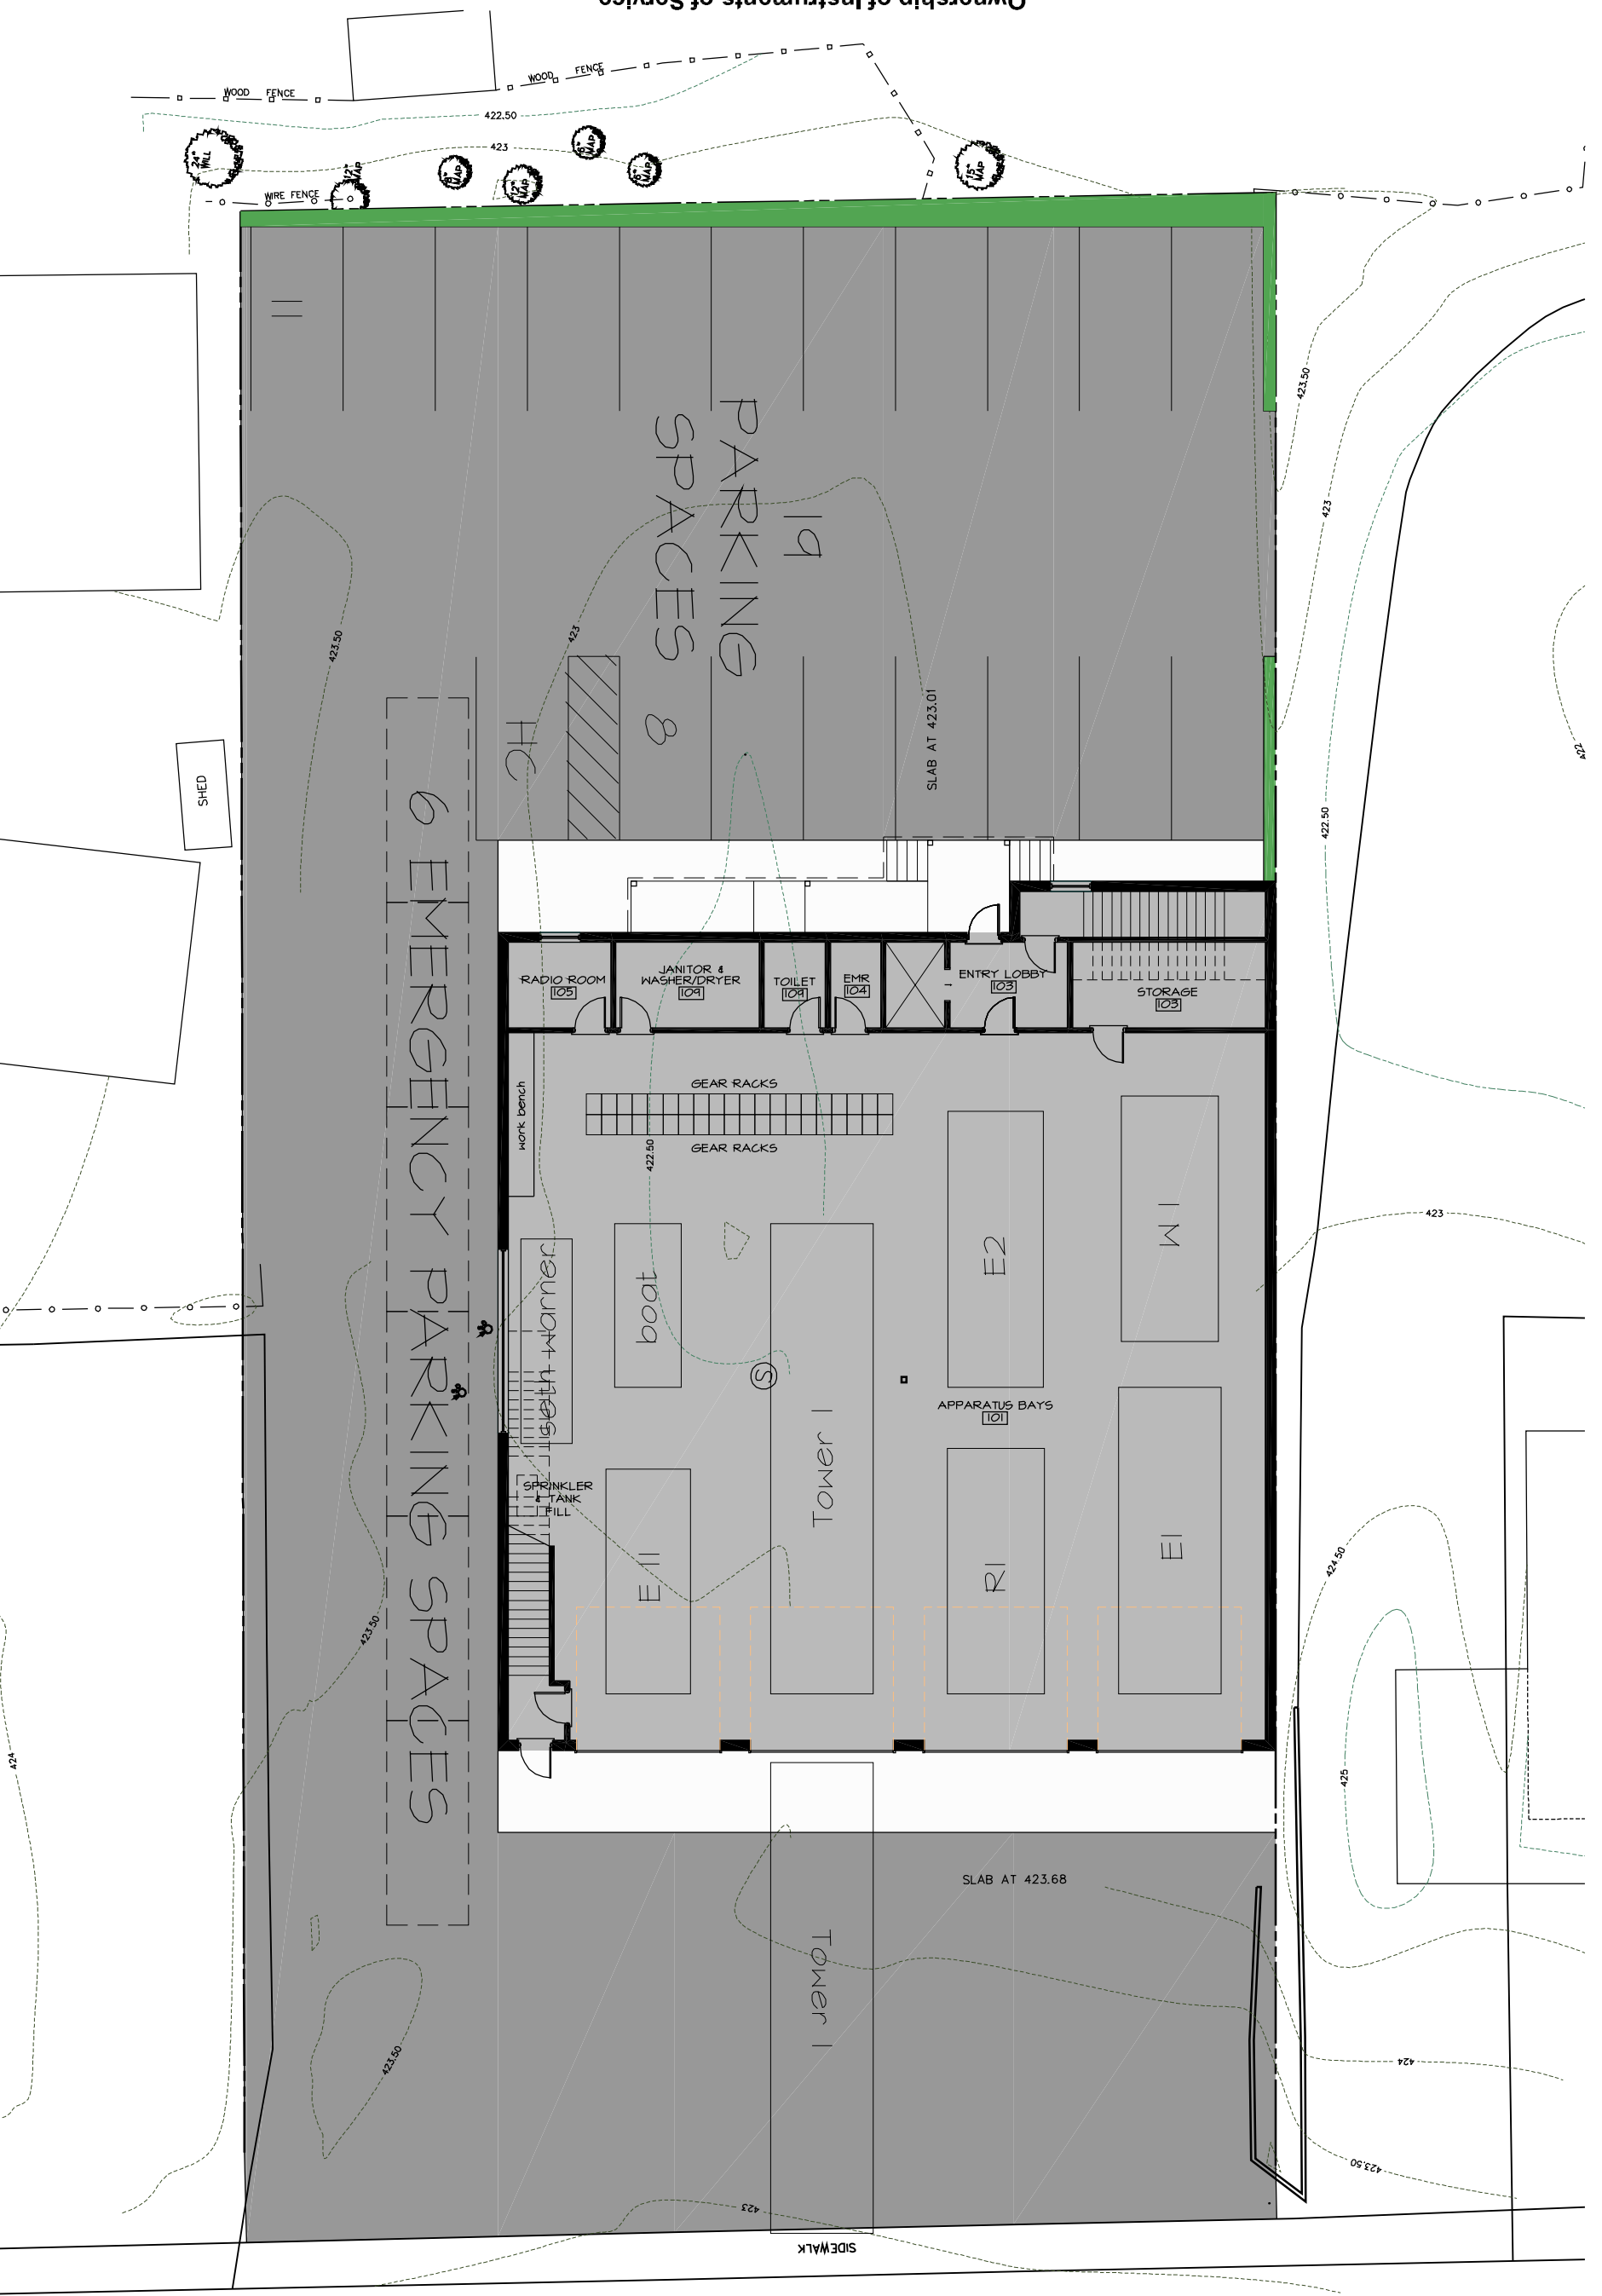

SOUTH MAIN STREET

